


BOCHUM

Starlight Express Theater

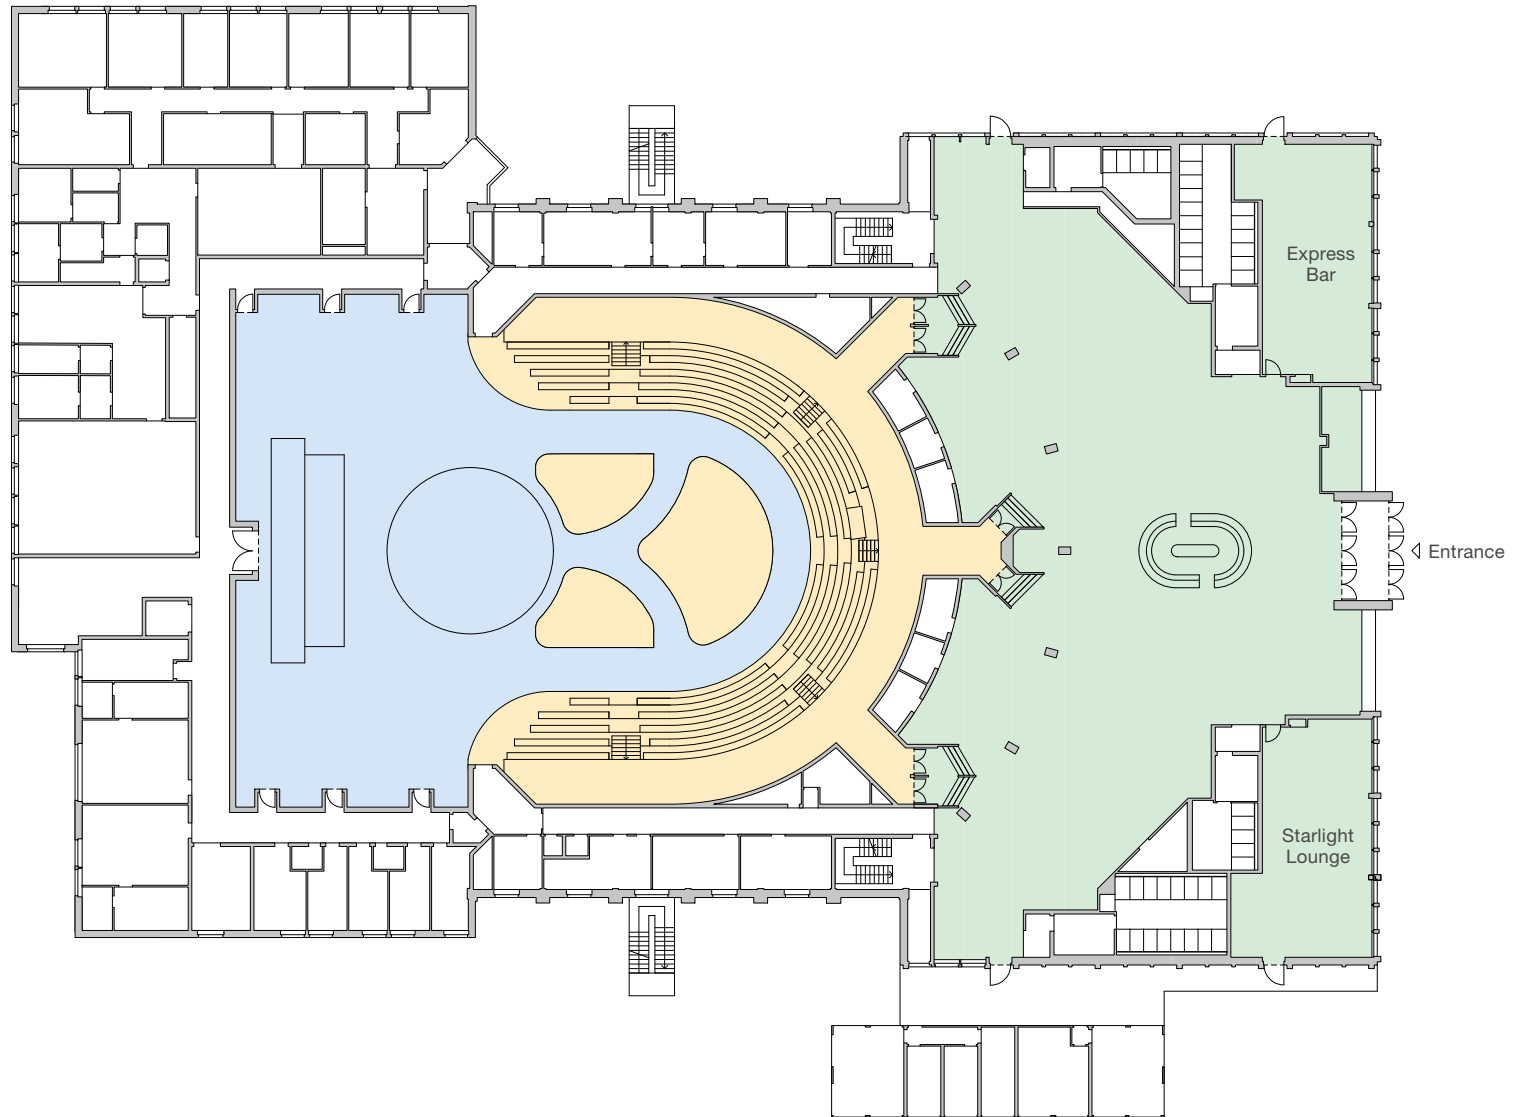

Floor Plan
Ground Floor
Scale 1:500

- Foyer
- Auditorium
- Stage